


D4RP / NB 704 HULL BUILD PROGRESS

- Drawings received for review
- Steel cut [PT97 & PL01 – Aluminium]
- Under construction
- Units on slipway
- Units prepared & painted

First steel cut – 11/11/2010

Keel Laying – 15/2/2011

05/07/2011 - 37 of 50 block drawings reviewed. Approx 1353T steel plate cut, 1300T steel prefabricated.

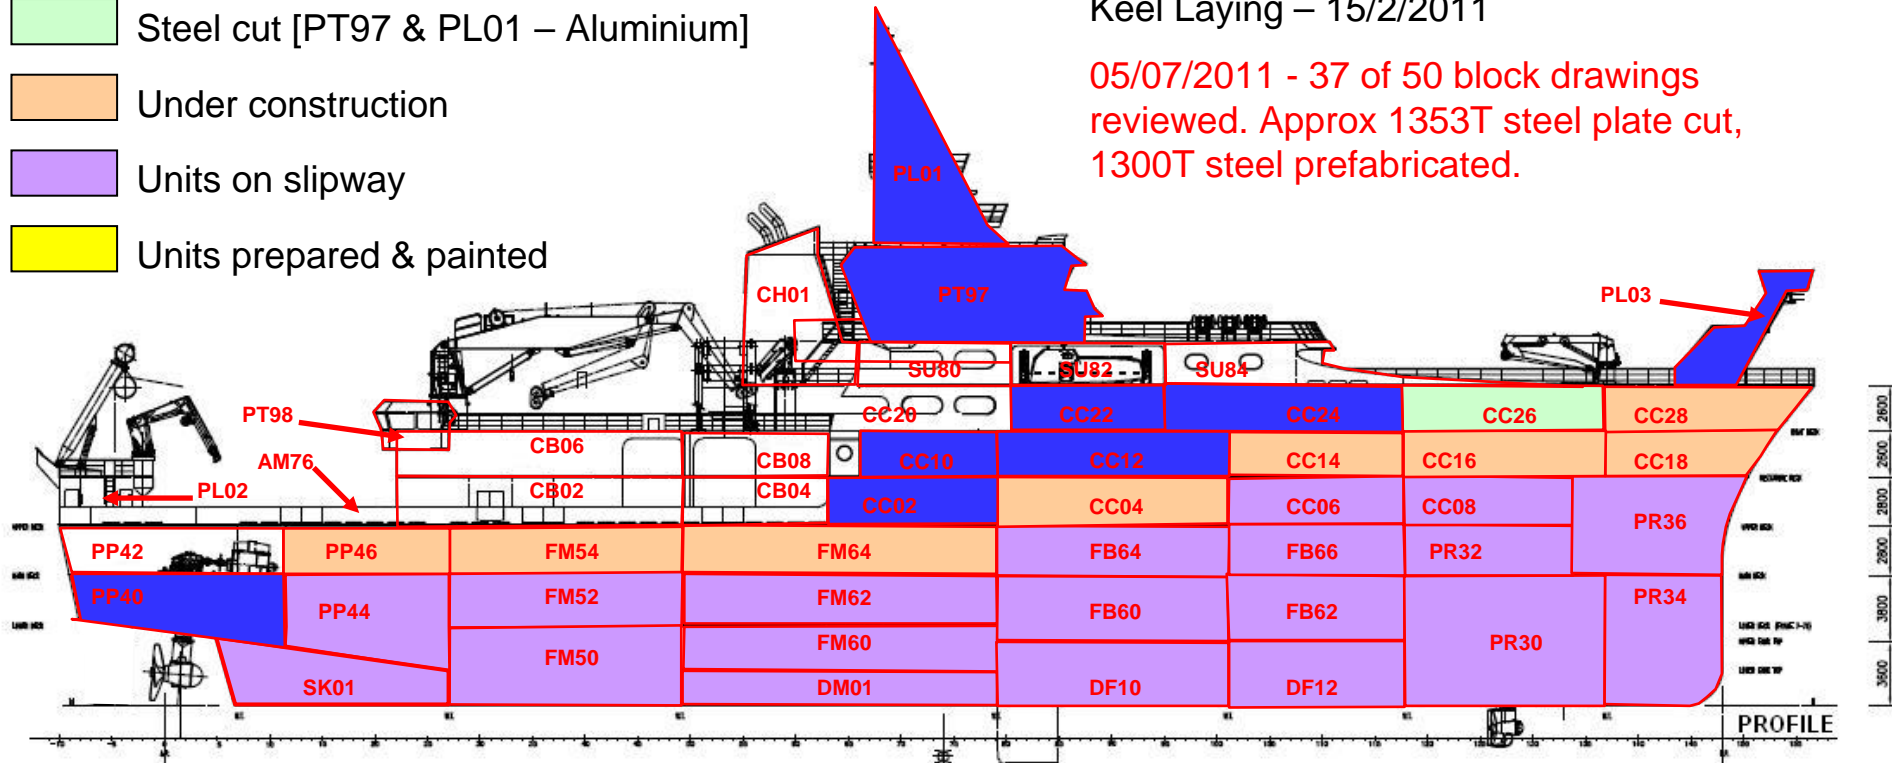

1	2	3	4	5	6	7	8	9	10	11
DF10	DF12	DM01	FM50	FB60	FB62	PR30	PR34	FM60	FM62	FM52
12	13	14	15	16	17	18	19	20	21	22
SK01	PP44	PR36	PP40	PR32	FB66	FB64	CC08	CC06	CC04	CC18
23	24	25	26	27	28	29	30	31	32	33
CC16	CC14	CC28	CC26	FM64	FM54	PP46	PP42	CC02	AM76	CC12
34	34	36	37	38	39	40	41	42	43	44
CC10	CC24	CC22	CC20	SU84	SU82	SU80	CB04	CB02	CB08	CB06
45	46	47	48	49	50					
CH01	PT98	PT97	PL01	PL02	PL03					

BUILDING SEQUENCE – CNP FREIRE